


PHASE 3 DESIGN UPDATE — WEST PORTAL TO YOHO BRIDGE

April 15, 2008

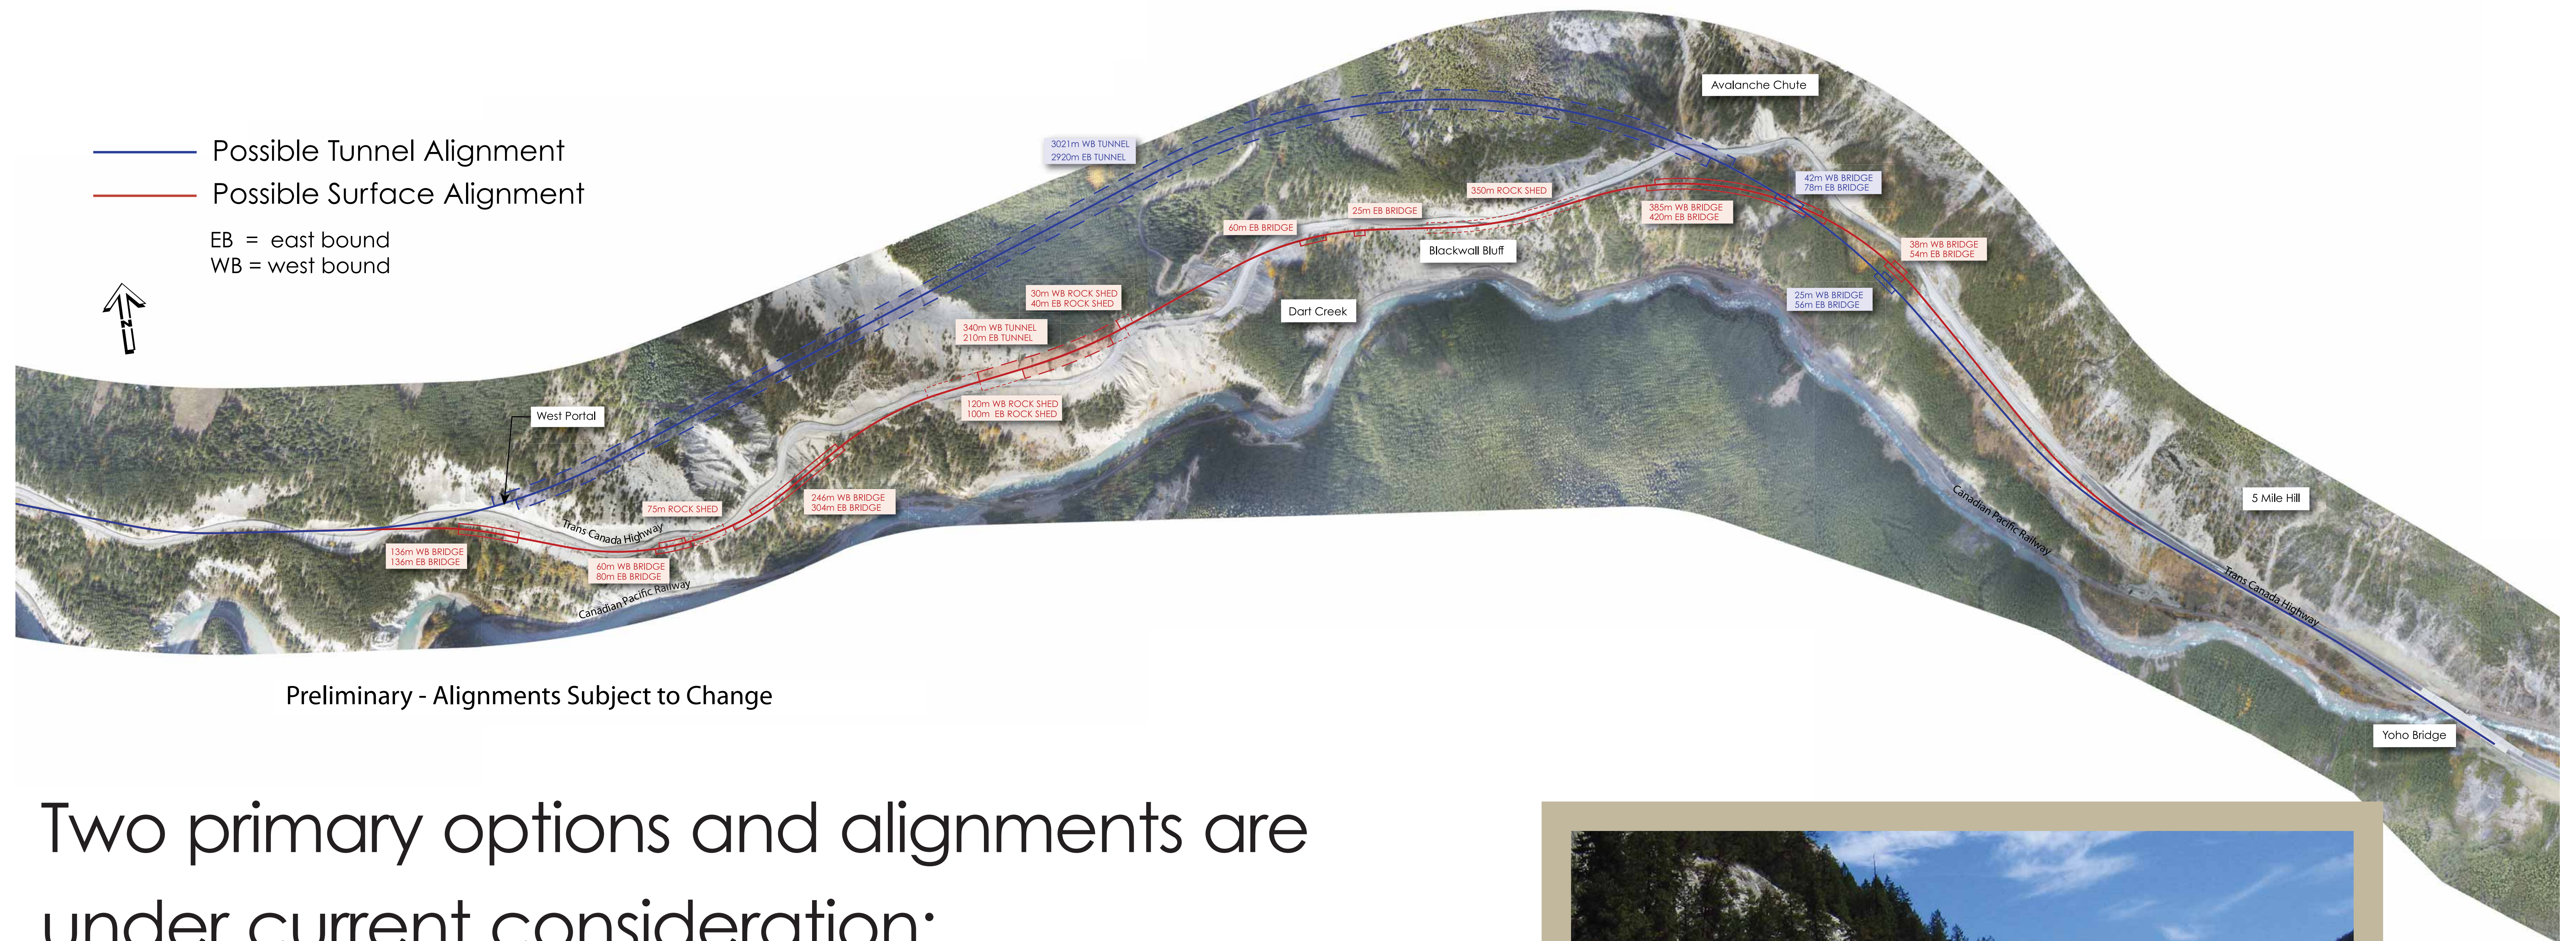

Preliminary - Alignments Subject to Change

Two primary options and alignments are under current consideration:

- One long tunnel alignment, approximately 3,000 metres in length
- One surface option, requiring one 340-metre tunnel, approximately six rock sheds and up to 12 bridges

