



THE NEW PARK BRIDGE - PLAN AND ELEVATION

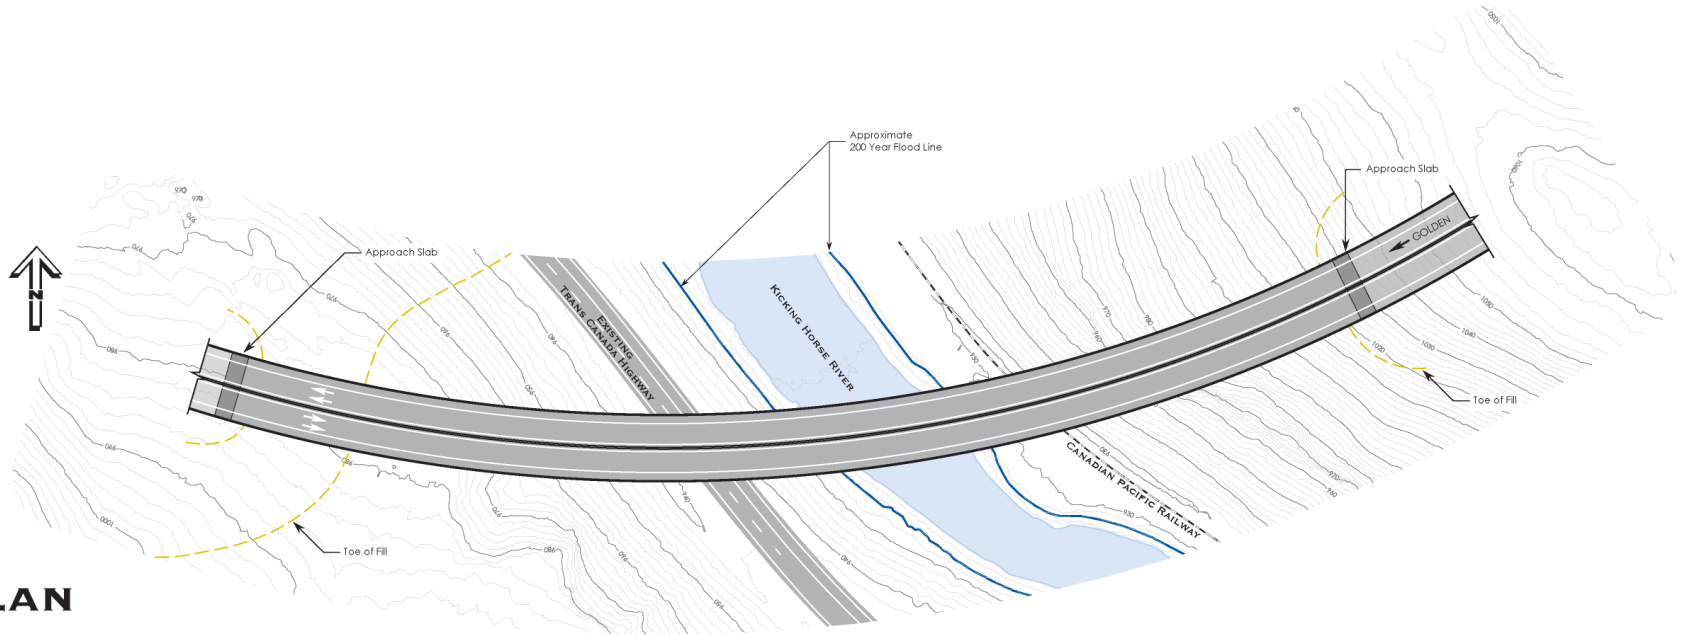

PLAN

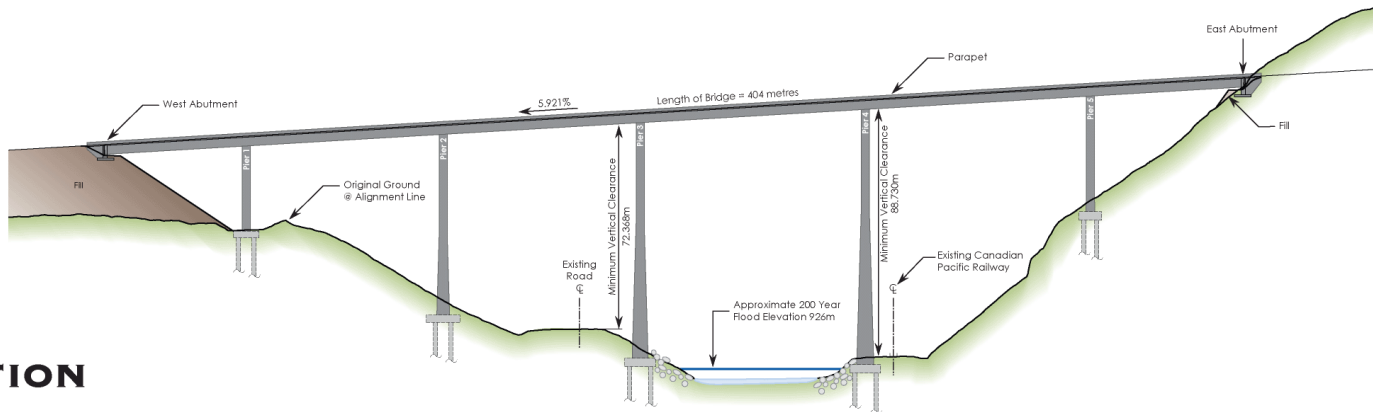

ELEVATION

